


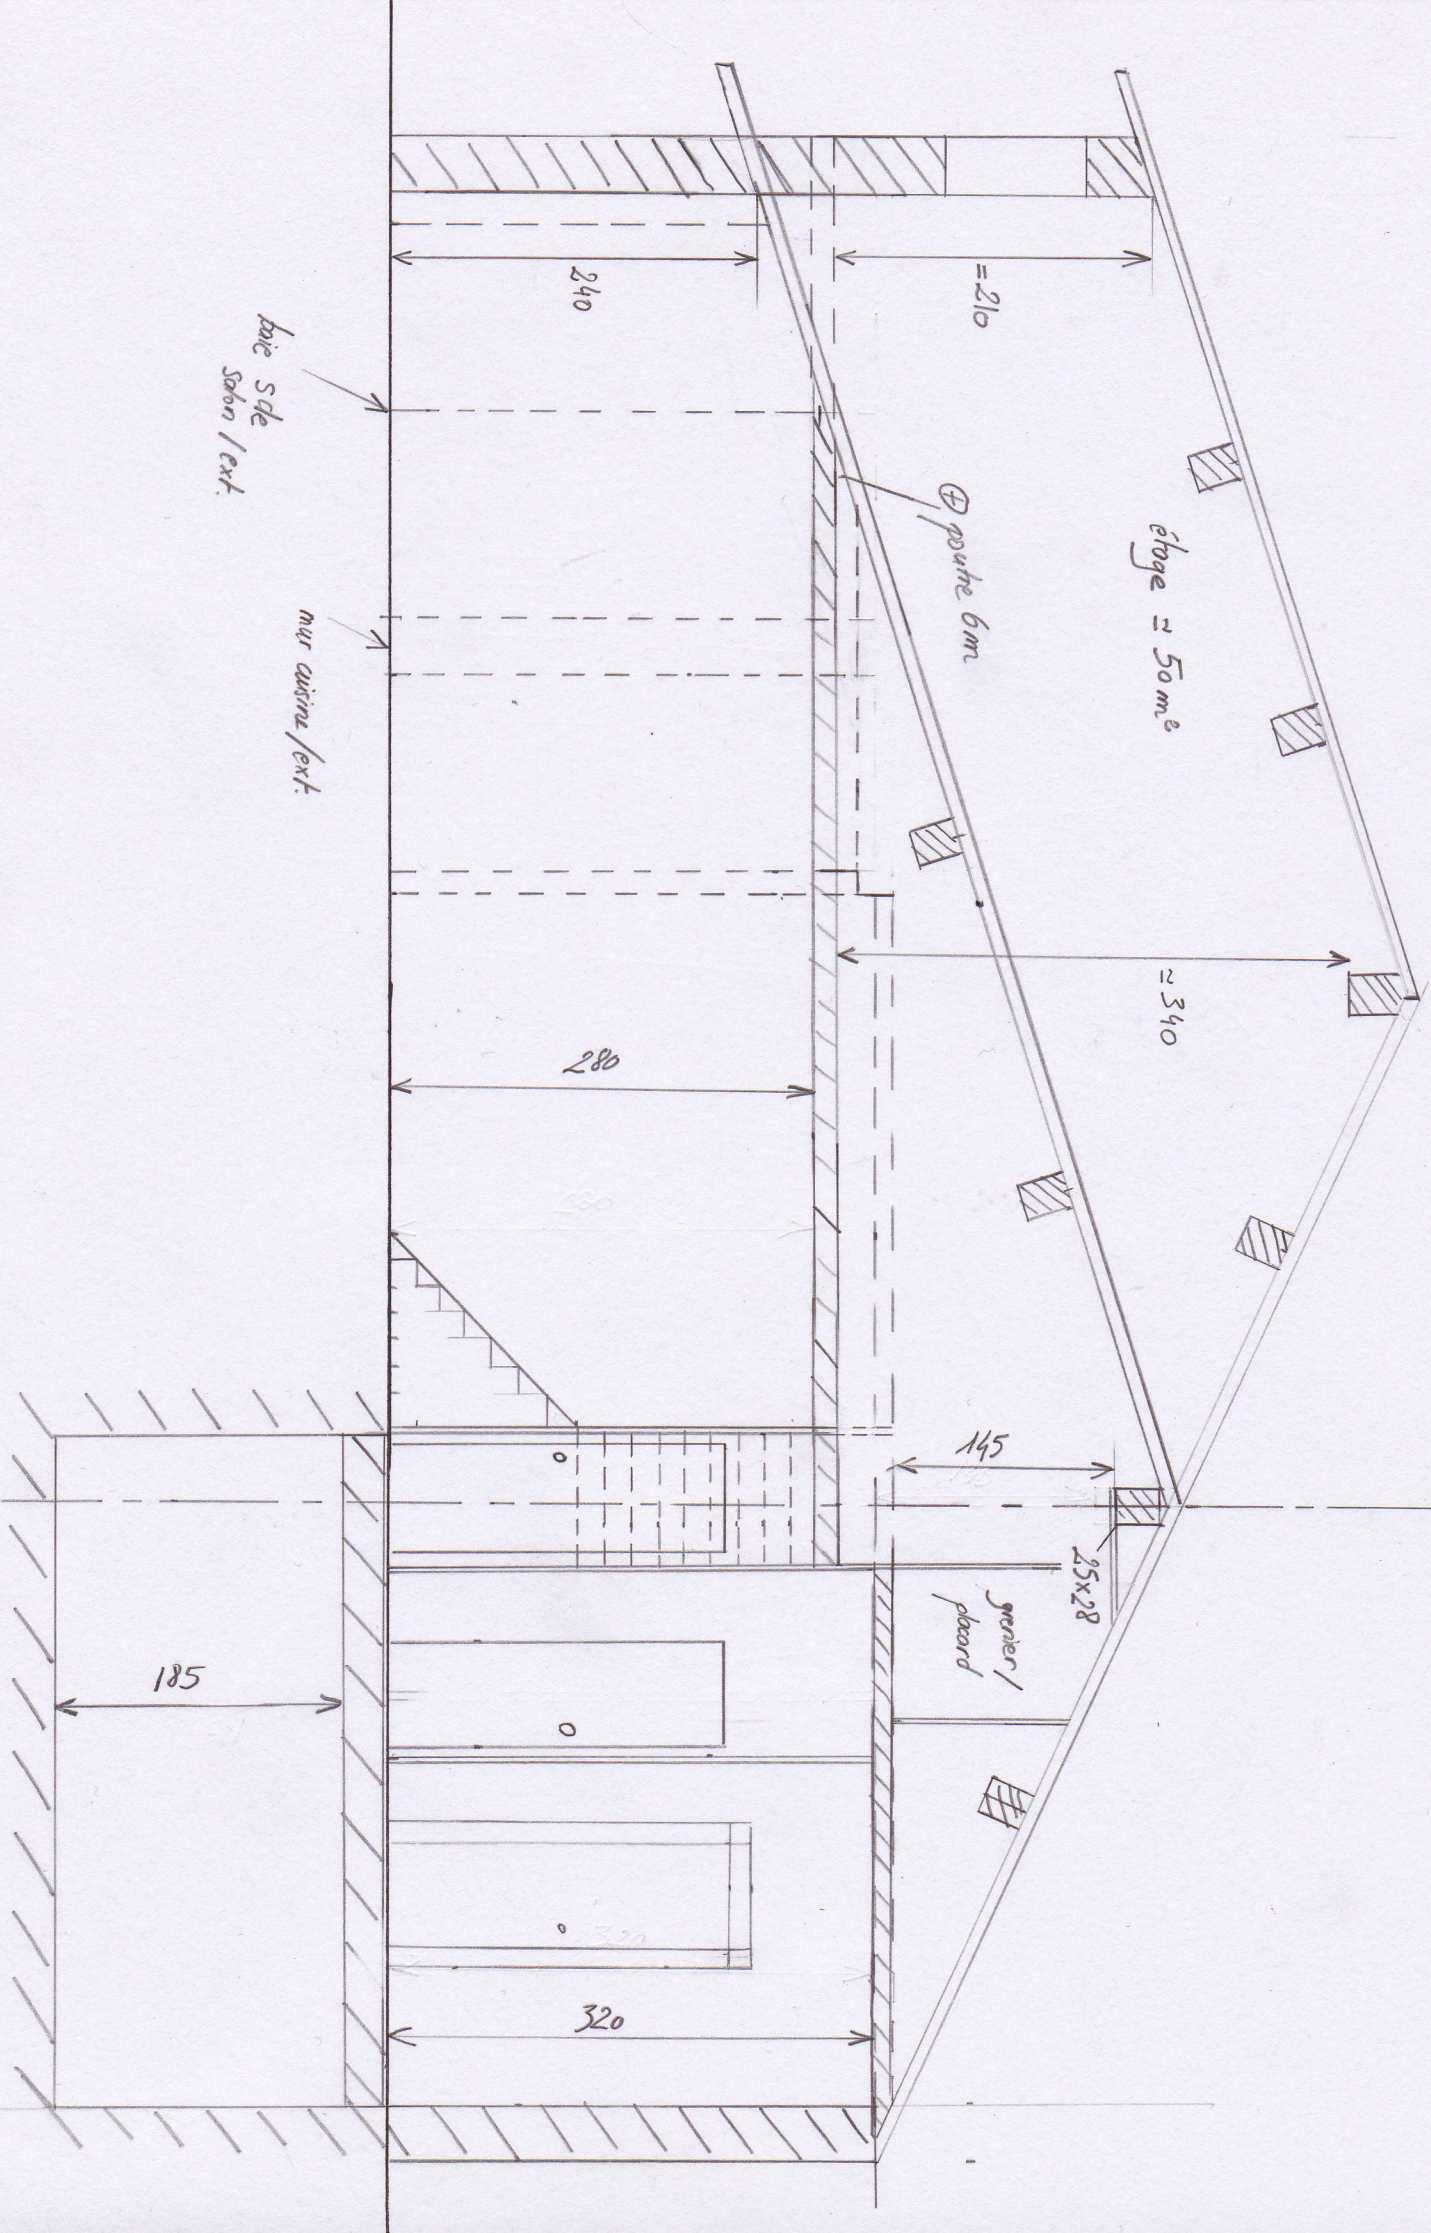

baie Sde
Salon / ext.

mur cuisine / ext.

⊕ porte 6m

éloge ≈ 50 m²

gravier /
plâtré

240

= 210

280

185

320

145

25x28

≈ 340